

T/O WALL PANEL
103300

T/O ACCESS FLOOR
100300
T/O PLYWOOD SUBFLOOR
100000

T/O WALL PANEL
103300

T/O ACCESS FLOOR
100300
T/O PLYWOOD SUBFLOOR
100000

DESIGNED BY	
DRAWN BY	
CHECKED BY	
APPR'D BY	
SEALED BY	
DATE (Y-M-D)	

ENGINEERING SEAL	
------------------	--

DRAFTING DEPT.	E.GOTANA
DRAWN BY	
CHECKED BY	
DATE (Y-M-D)	2022-11-07
DESIGN DEPT.	JSP ENGINEERING
DESIGNED BY	A.SIAL
CHECKED BY	
APPROVED BY	K.LENZ
SEALED BY	N/A
DATE (Y-M-D)	2022-11-07

ISSUED FOR TENDER

SaskPower INTERNAL USE ONLY

CS
CONTROL BUILDING
EXTERIOR ELEVATIONS

HATFIELD SUBSTATION

AutoCAD
COPIED FROM: D334/60098.003

AUTOCAD SOURCE FILENAME:
D146_60098_003.DWG

PLOT DATE: 2022-11-07 PAPER: D

PLOT TIME: 11:31 AM


PLOTTED BY: EGOTANA

SCALE: AS SHOWN


DRAWING No.

D146
60098.003


SHEET 1 OF 1 REV.

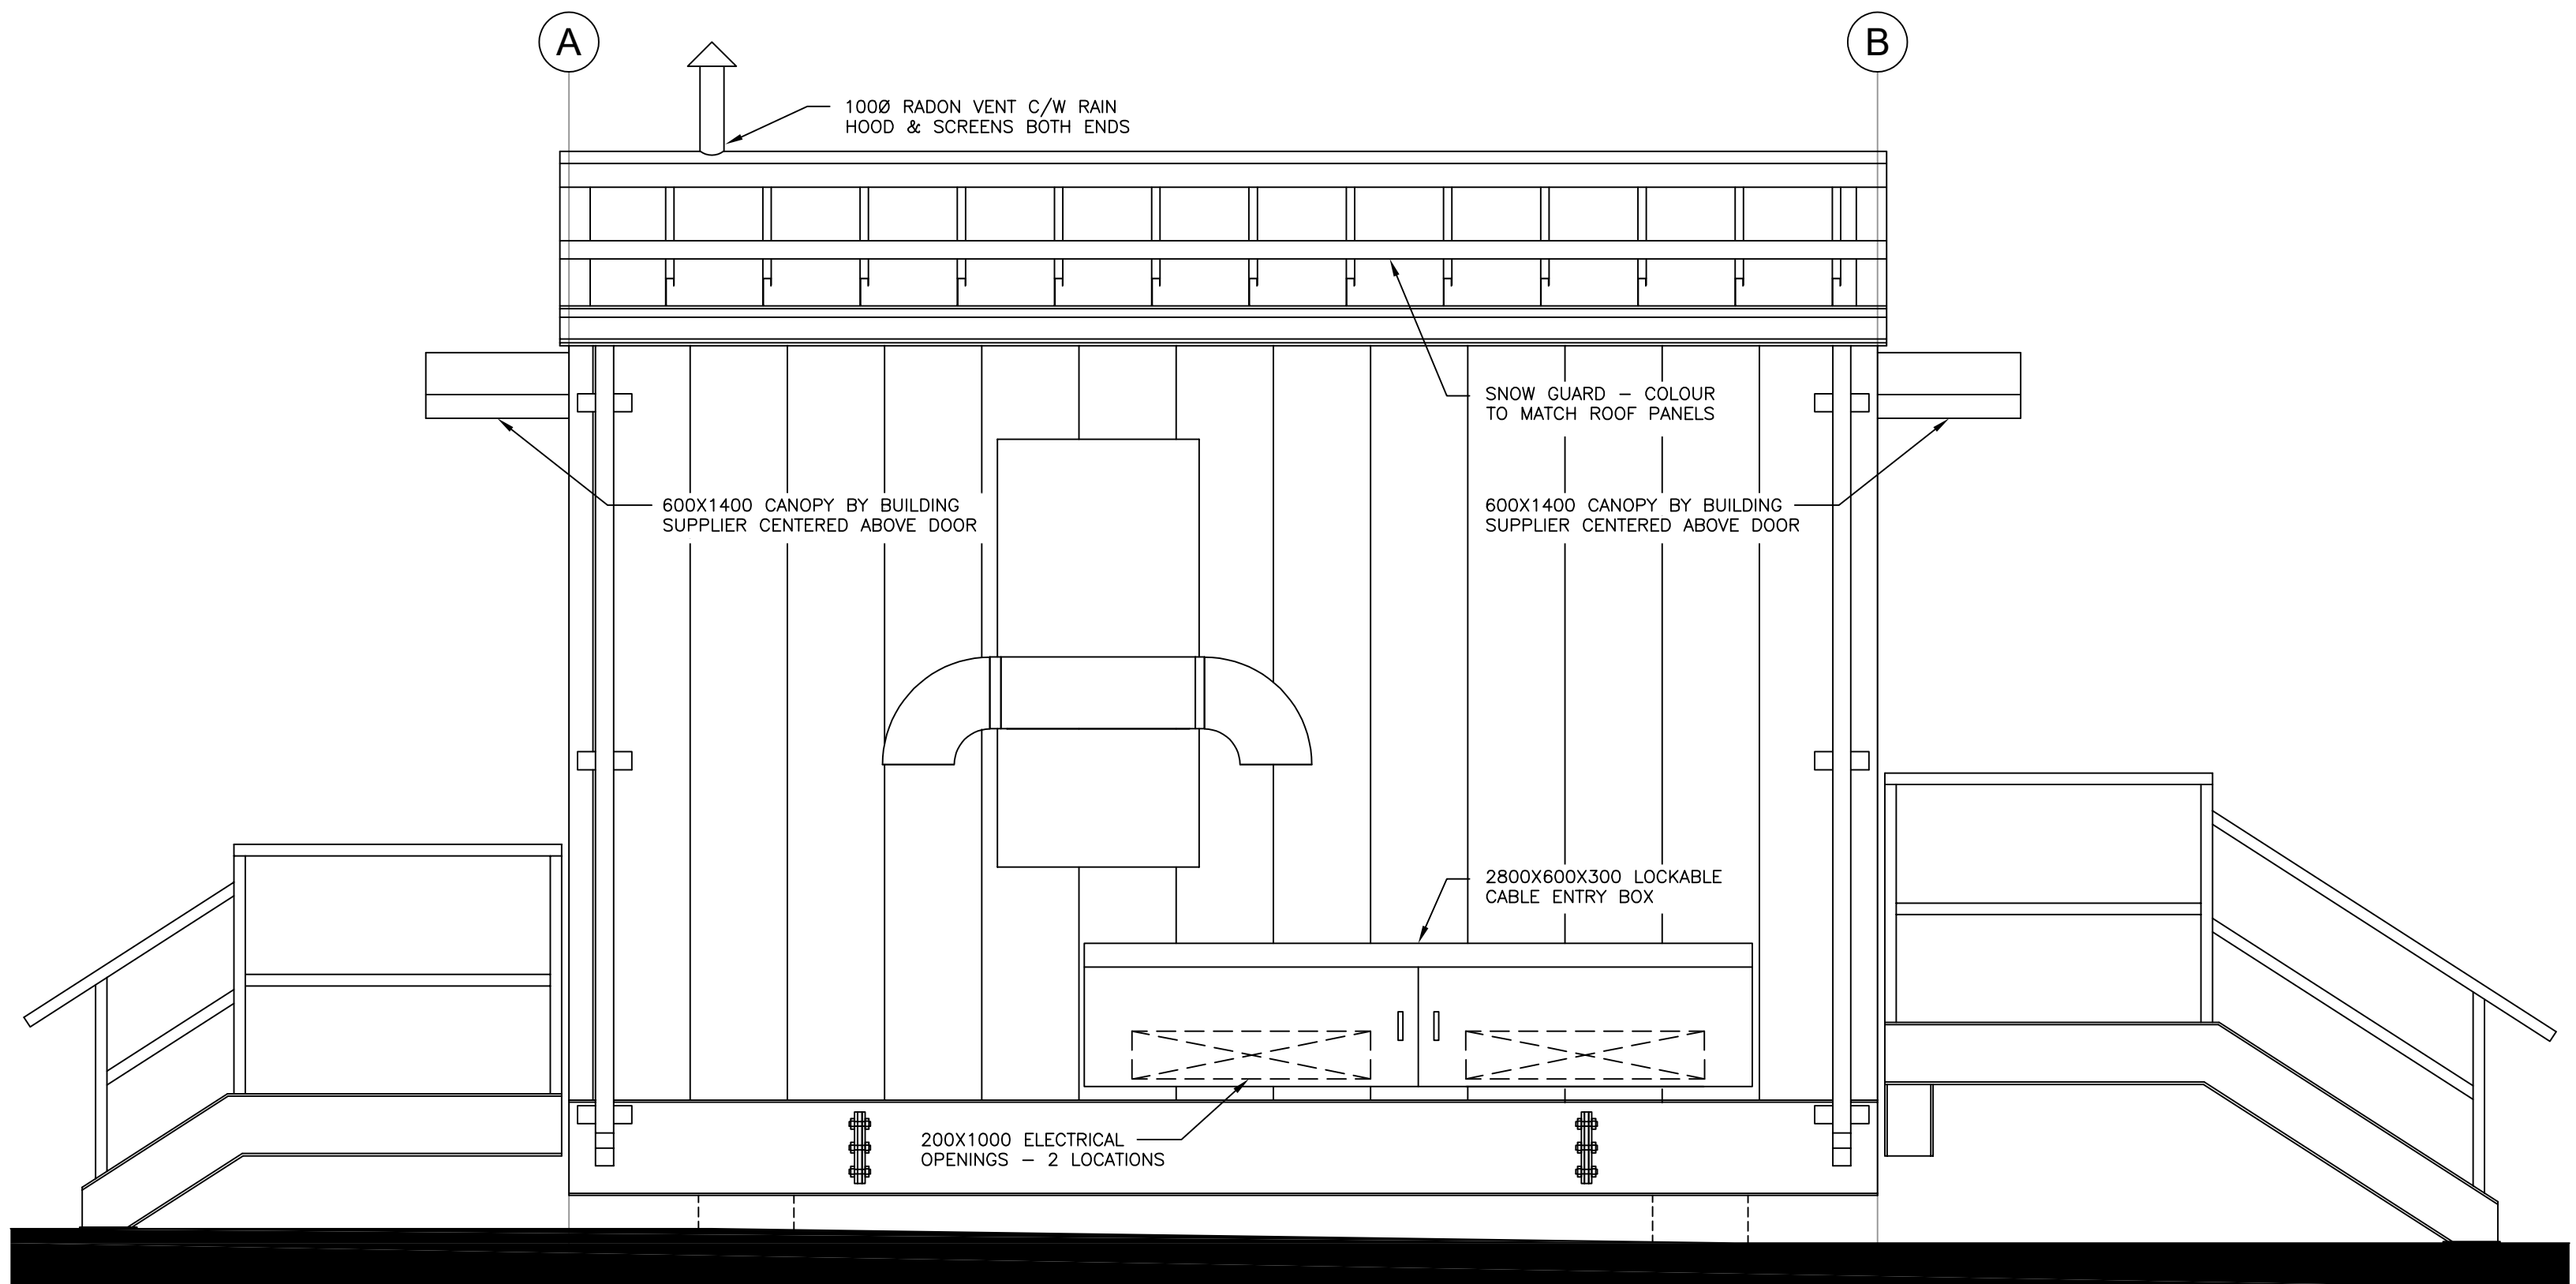


1 GRID 1 ELEVATION
D146_60098_003 1:25

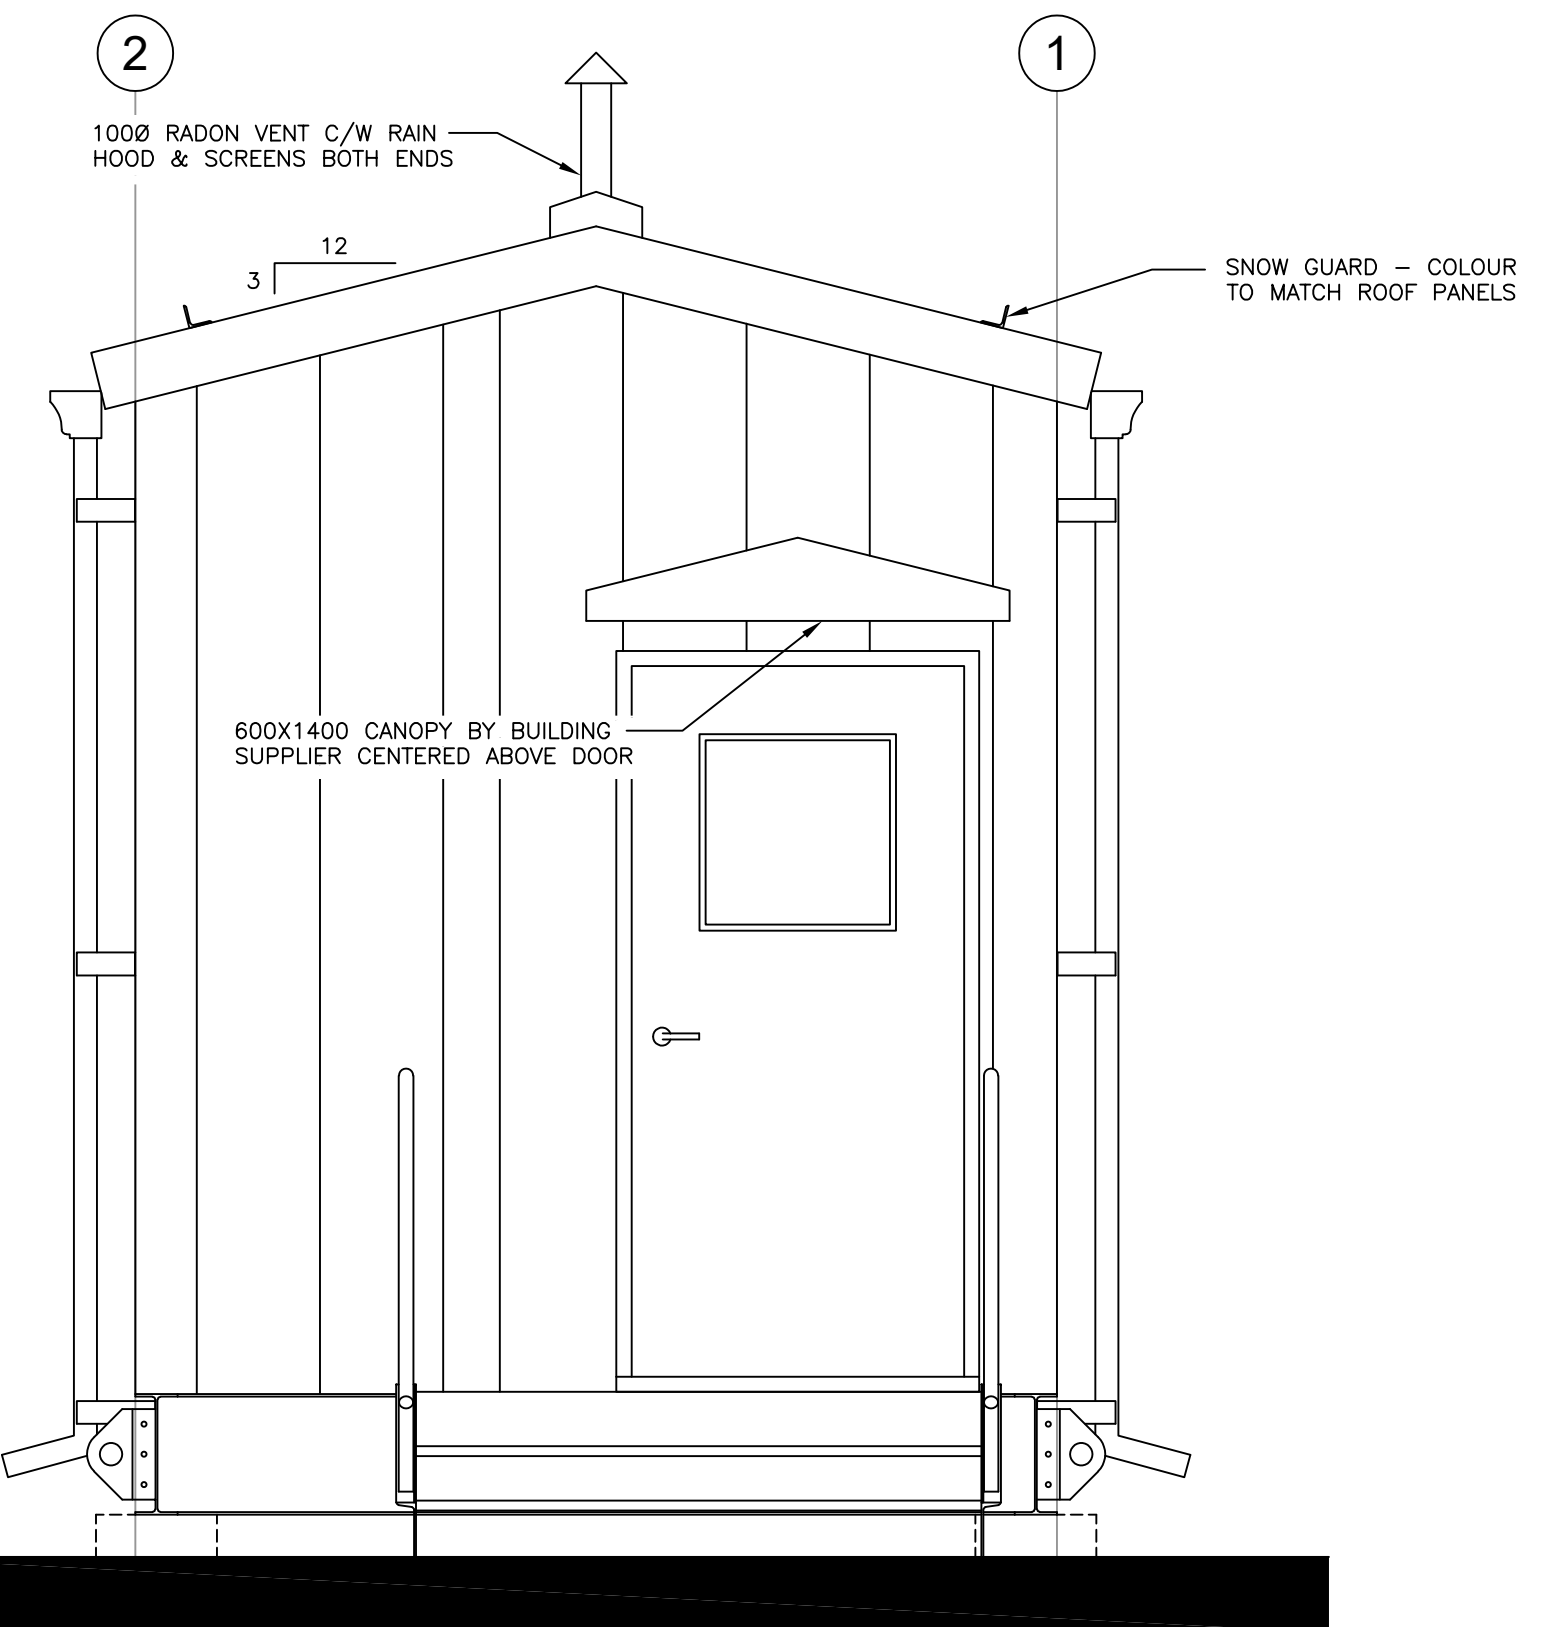

2 GRID A ELEVATION
D146_60098_003 1:25

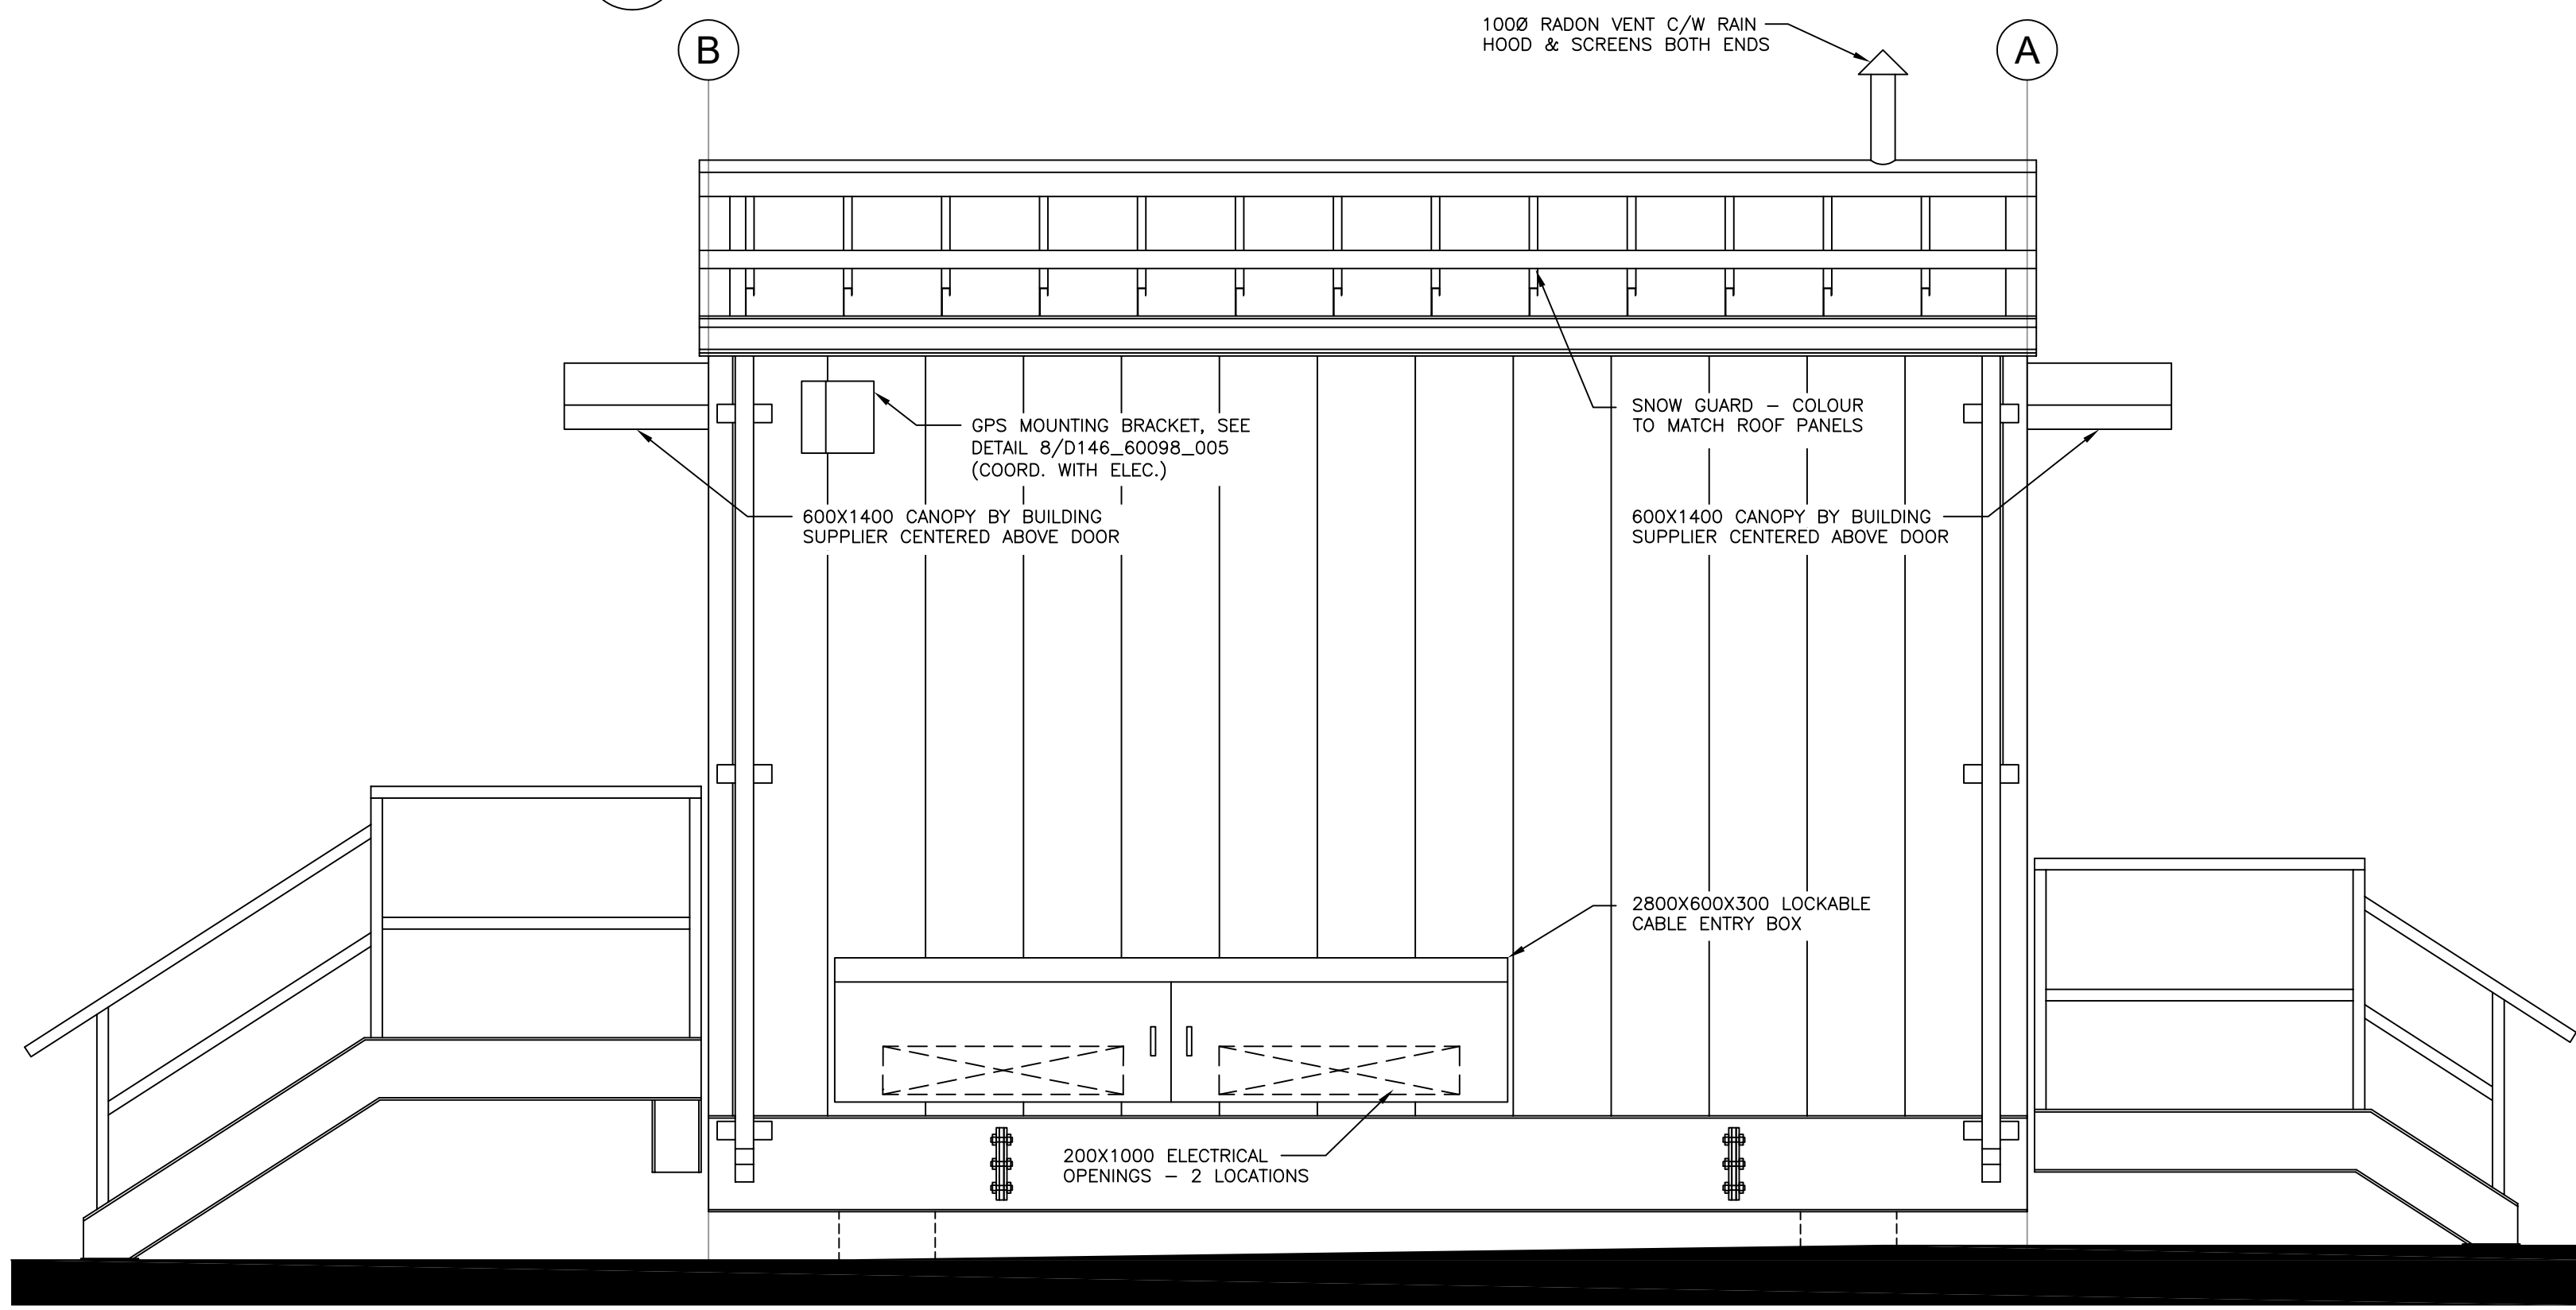

3 GRID 2 ELEVATION
D146_60098_003 1:25

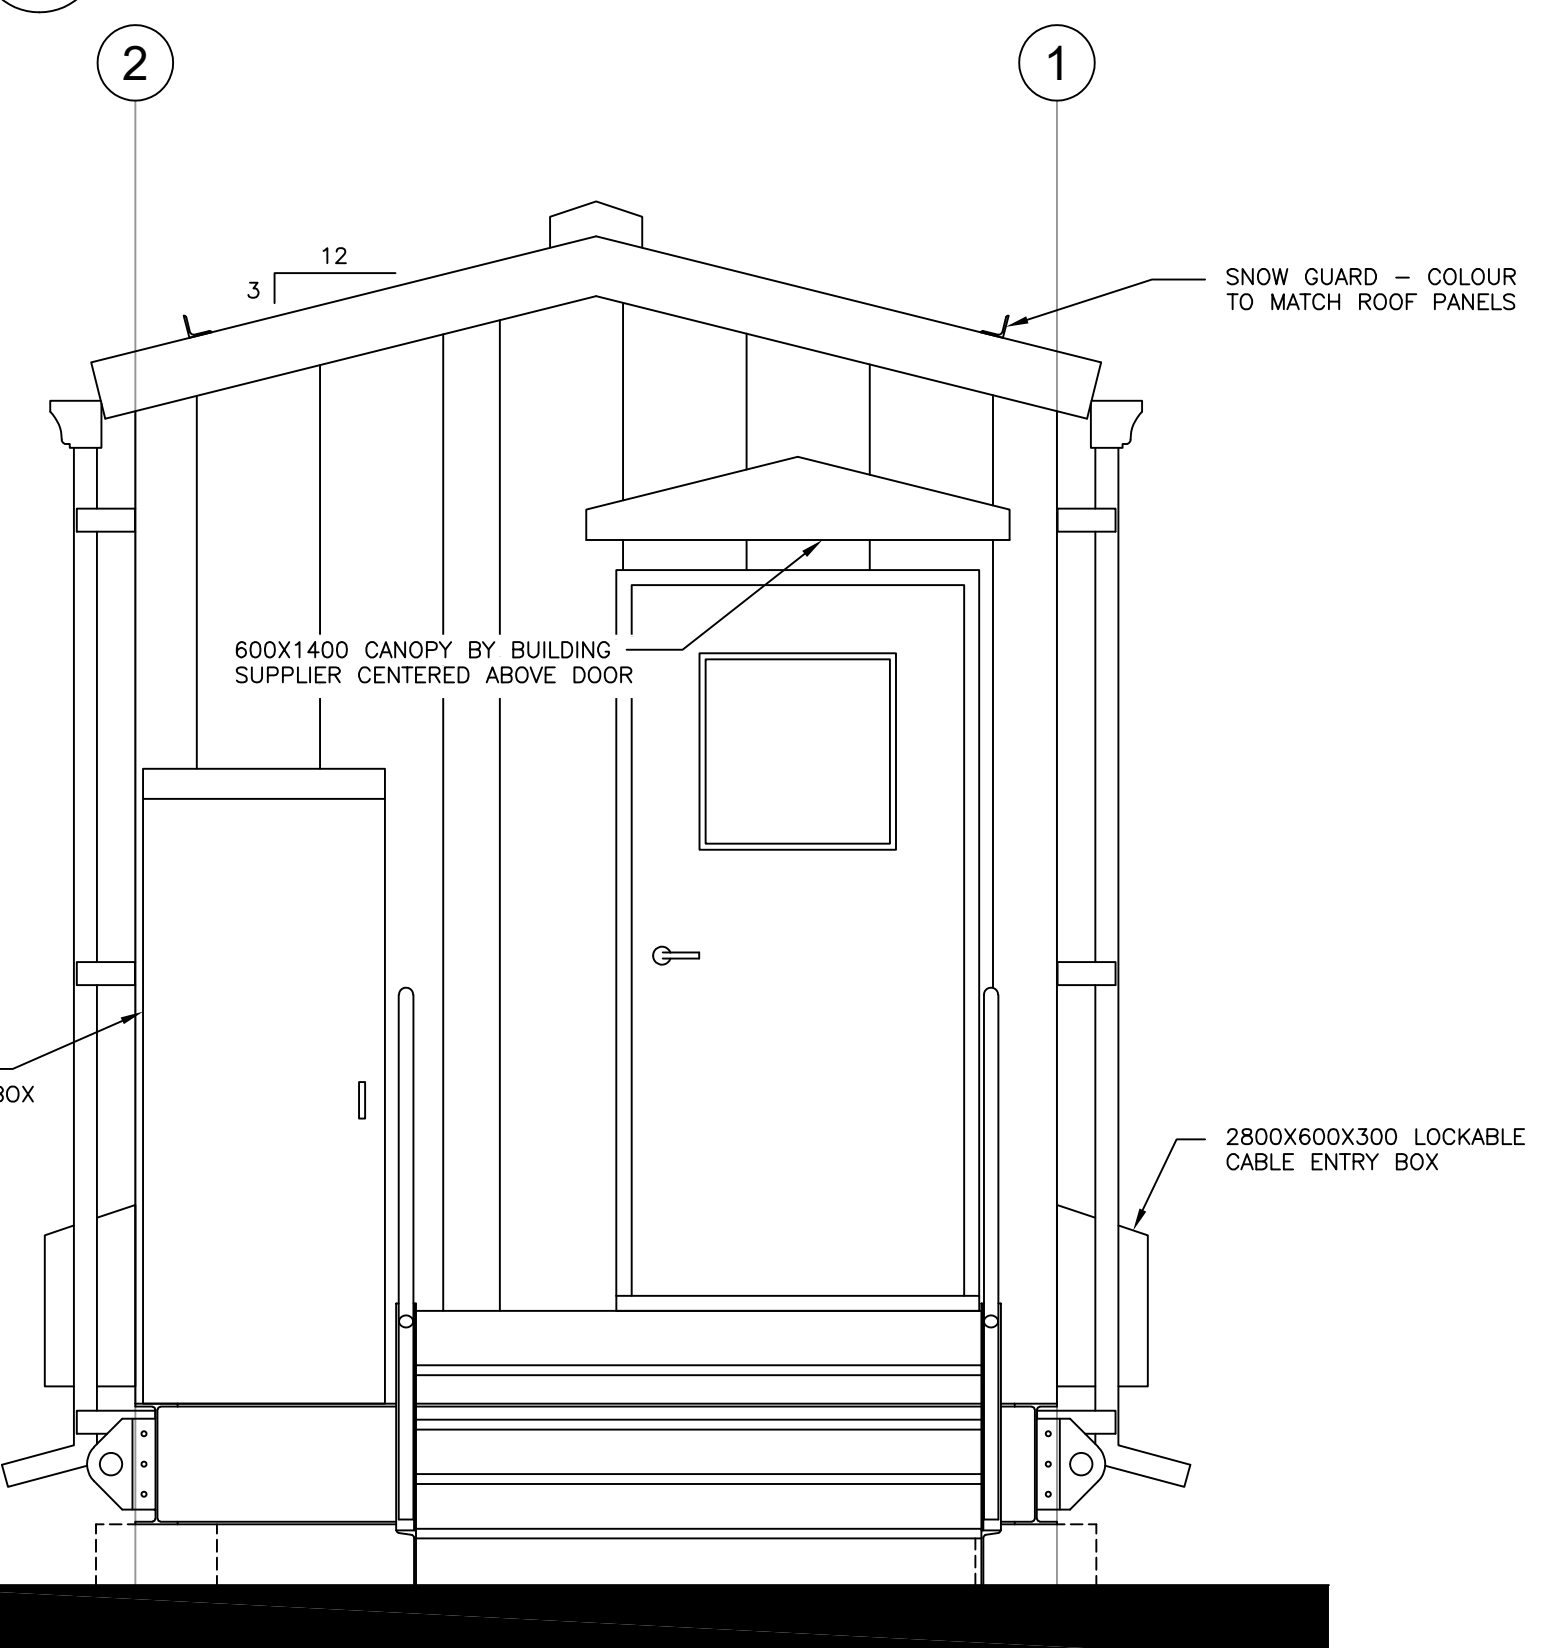

4 GRID B ELEVATION
D146_60098_003 1:25